

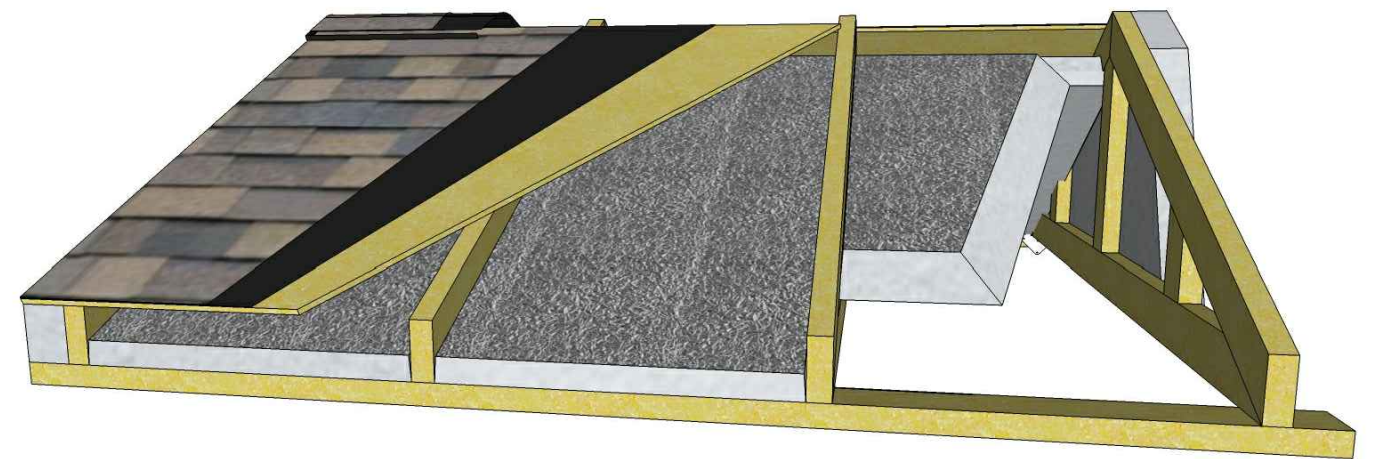


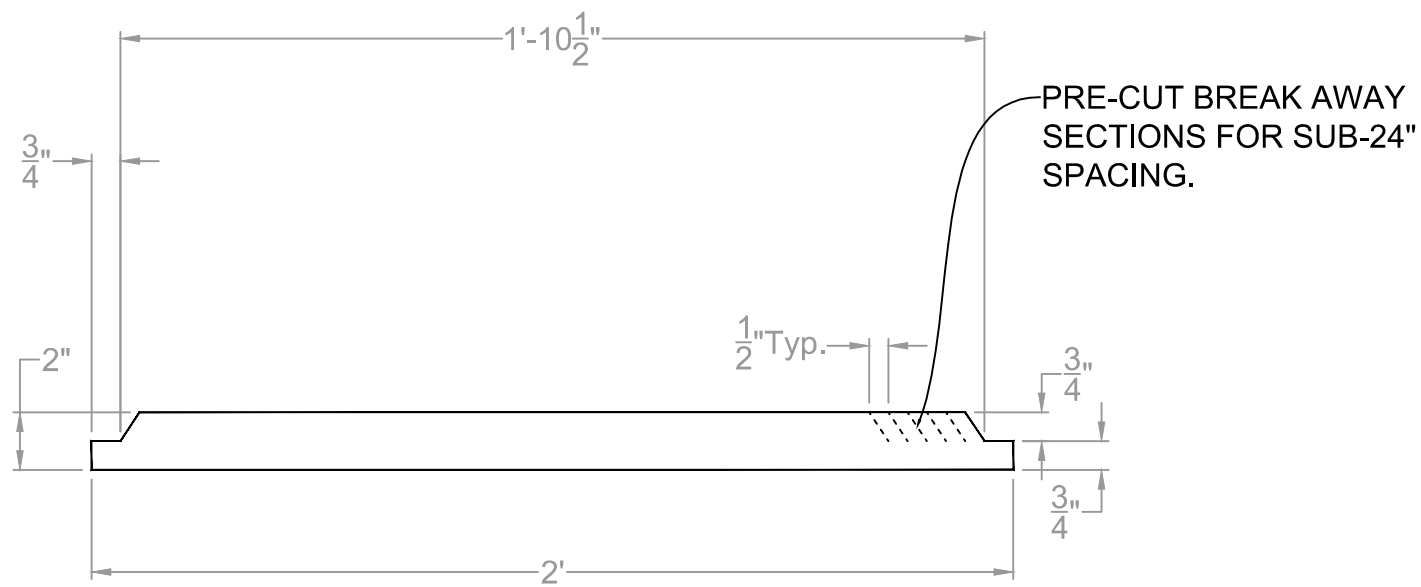

**ORTHOGRAPHIC VIEW**

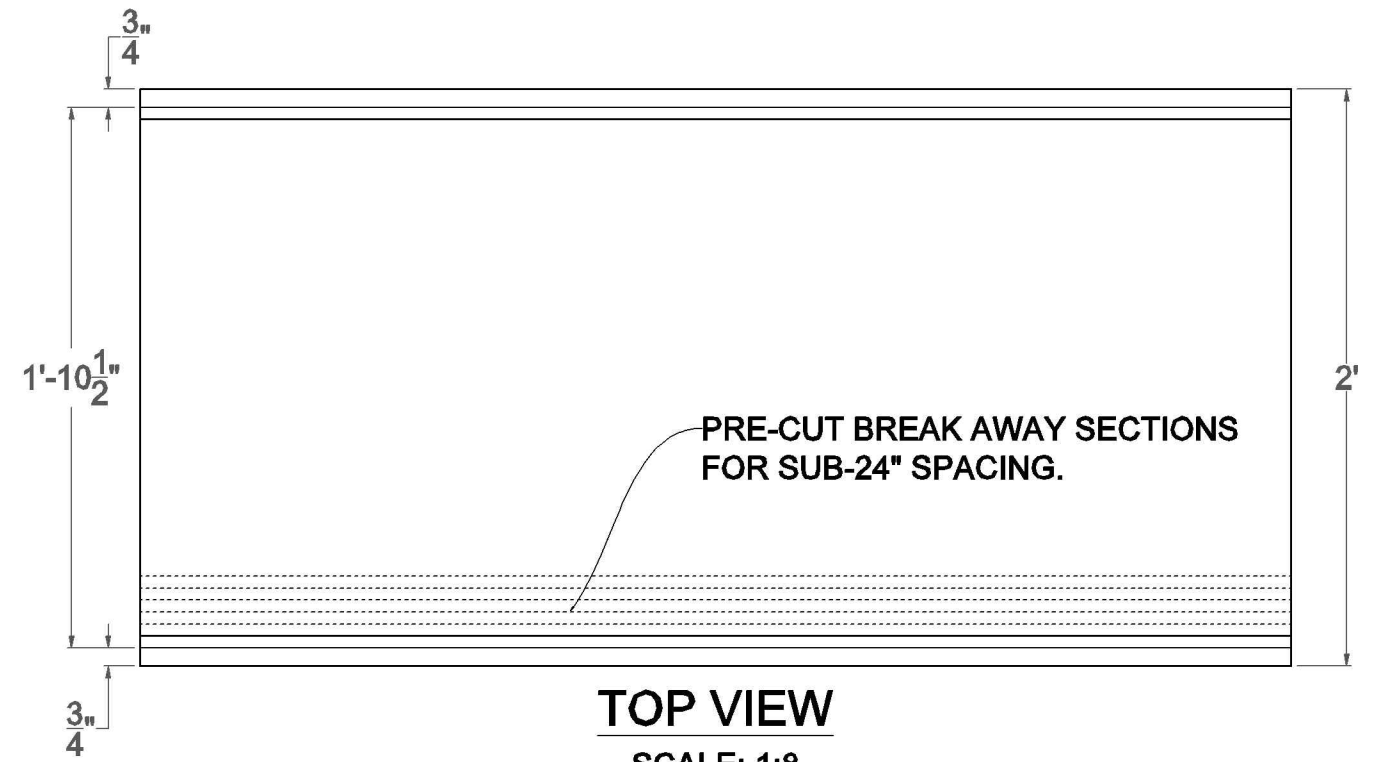

	 3306 Waterfield Rd Lakeland, Florida 33803 863-559-3781 paul@greenstarpanels.com	<b>Greenstar Break Away Panels</b>	
		<b>FIGURE 1</b> <b>Details</b> <b>2' x 4' Sheets 2" Thick</b>	
Notes: Section View Scale: 1:4	Drawn By: PF	Checked By: PW	Date: <b>Jan 2014</b>
			Project Number ----