



**ORTHOGRAPHIC VIEW**

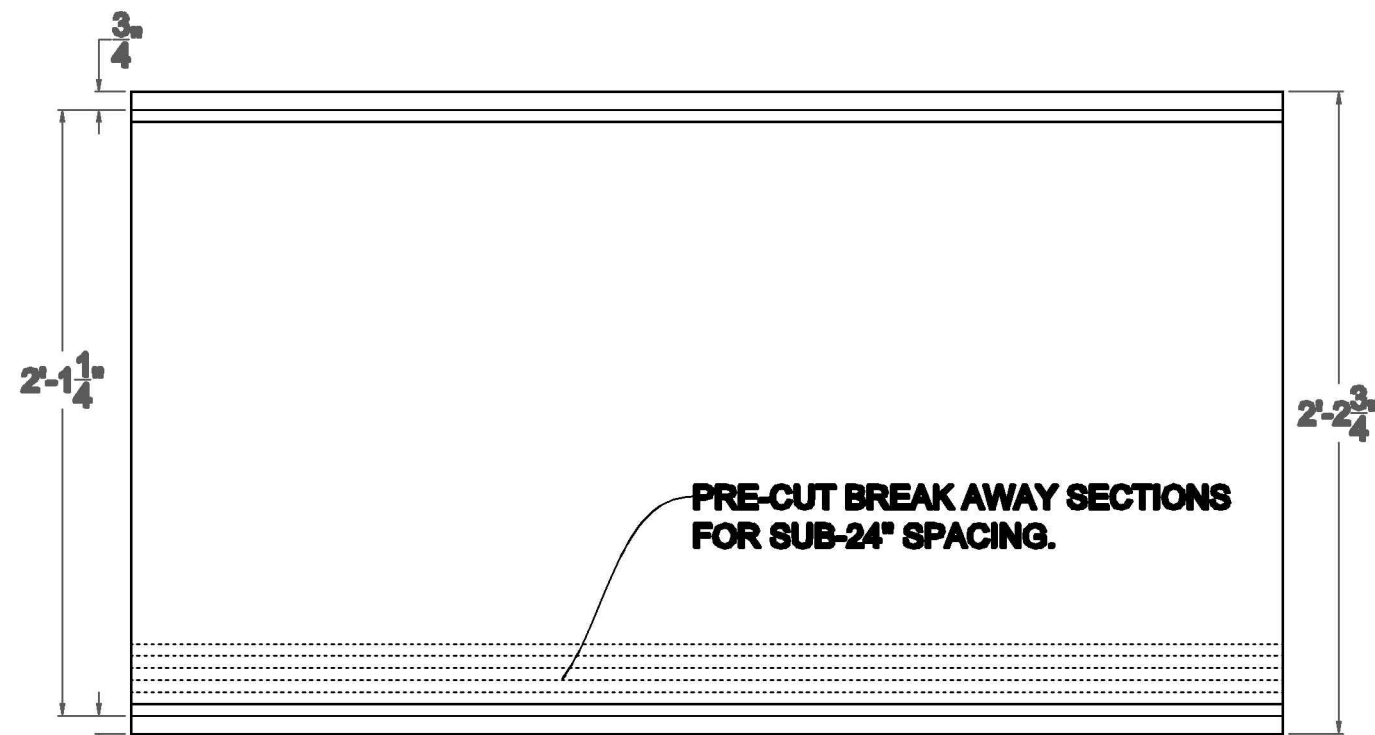


**TOP VIEW**

SCALE: 1:8

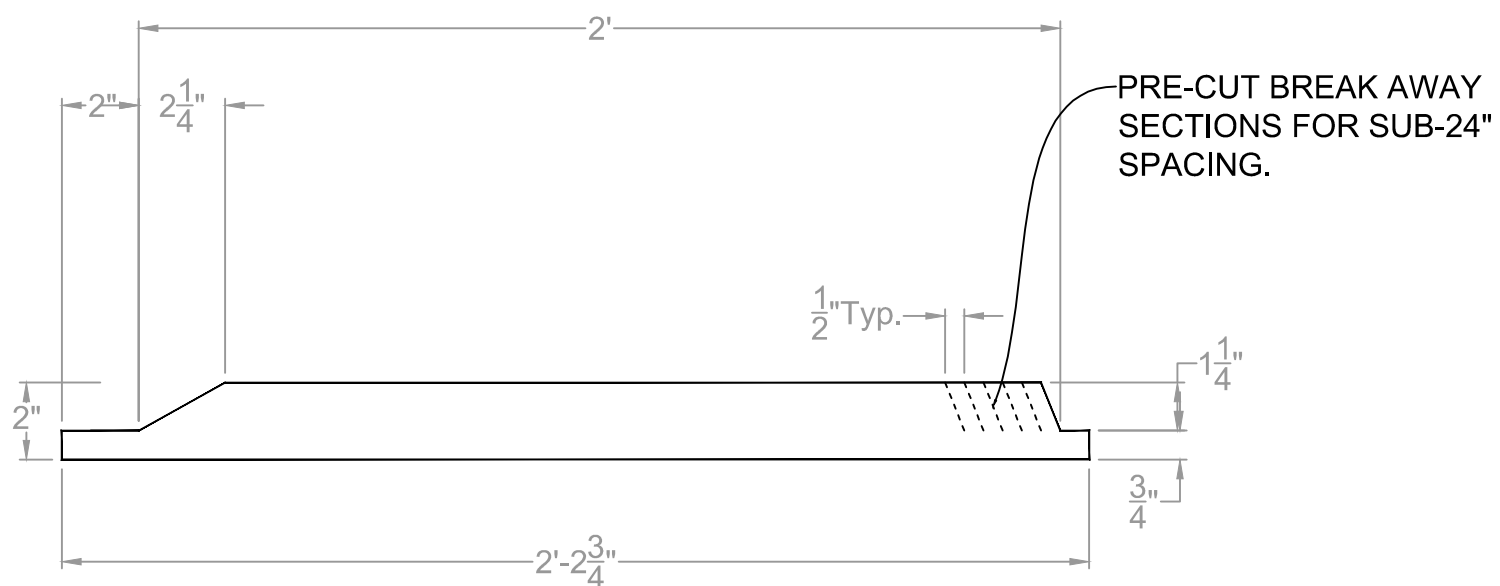

**END VIEW**

SCALE: 1:5

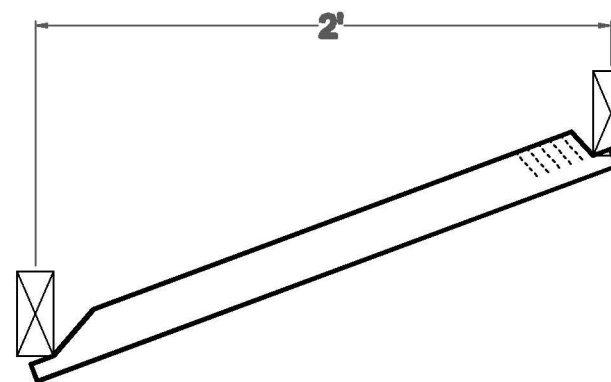

**FITMENT**

SCALE: 1:8



**HYPER-INSULATION**  
3306 Waterfield Rd  
Lakeland, Florida 33803  
863-559-3781  
paul@greenstarpanels.com

**Greenstar Panels**

**FIGURE 1  
Details  
Hip Panels**

Notes:

Drawn By: PF

Checked By: PW

Date:  
**Feb 2014**

Project Number  
----